

30 Essex St.
Albany New York 12206
P 518 454 9300
W angeramearchitects.com

Project
**Wesley Senior
Healthcare
Community**
Springs Tower
Renovation & Additions

C.O.N. #XXXXXX
30% Schematic
Design Review

131 Lawrence Street
Saratoga Springs, New York

Consultants
Structural:
Schoder Rivers Associates
Evergreen Professional Park
453 Dixon Road, Suite 7, Bldg. 3,
Queensbury, NY 12804
Phone: (518) 761-0417

Mechanical/Plumbing/Electrical:
Engineered Solutions
646 Plank Rd. #104 Clifton Park, NY 12065
Phone: (518) 280-2410

-Schematic Design-
NOT FOR CONSTRUCTION

Revisions


Title
**FOURTH FLOOR
PLAN**

Do not scale drawings - use dimensions
shown, verify all dimensions on site.
Unauthorized alterations or additions to
this document is a violation of Sec. 7209
Sub. 2 of the NYS Education Law.
Copyright 2019 Angerame Architects, P.C.
All rights reserved. No use or reproduction
of this material is permitted without the
express written consent of Angerame
Architects, P.C.

Drawing Number

A-106

Date: August 13, 2019

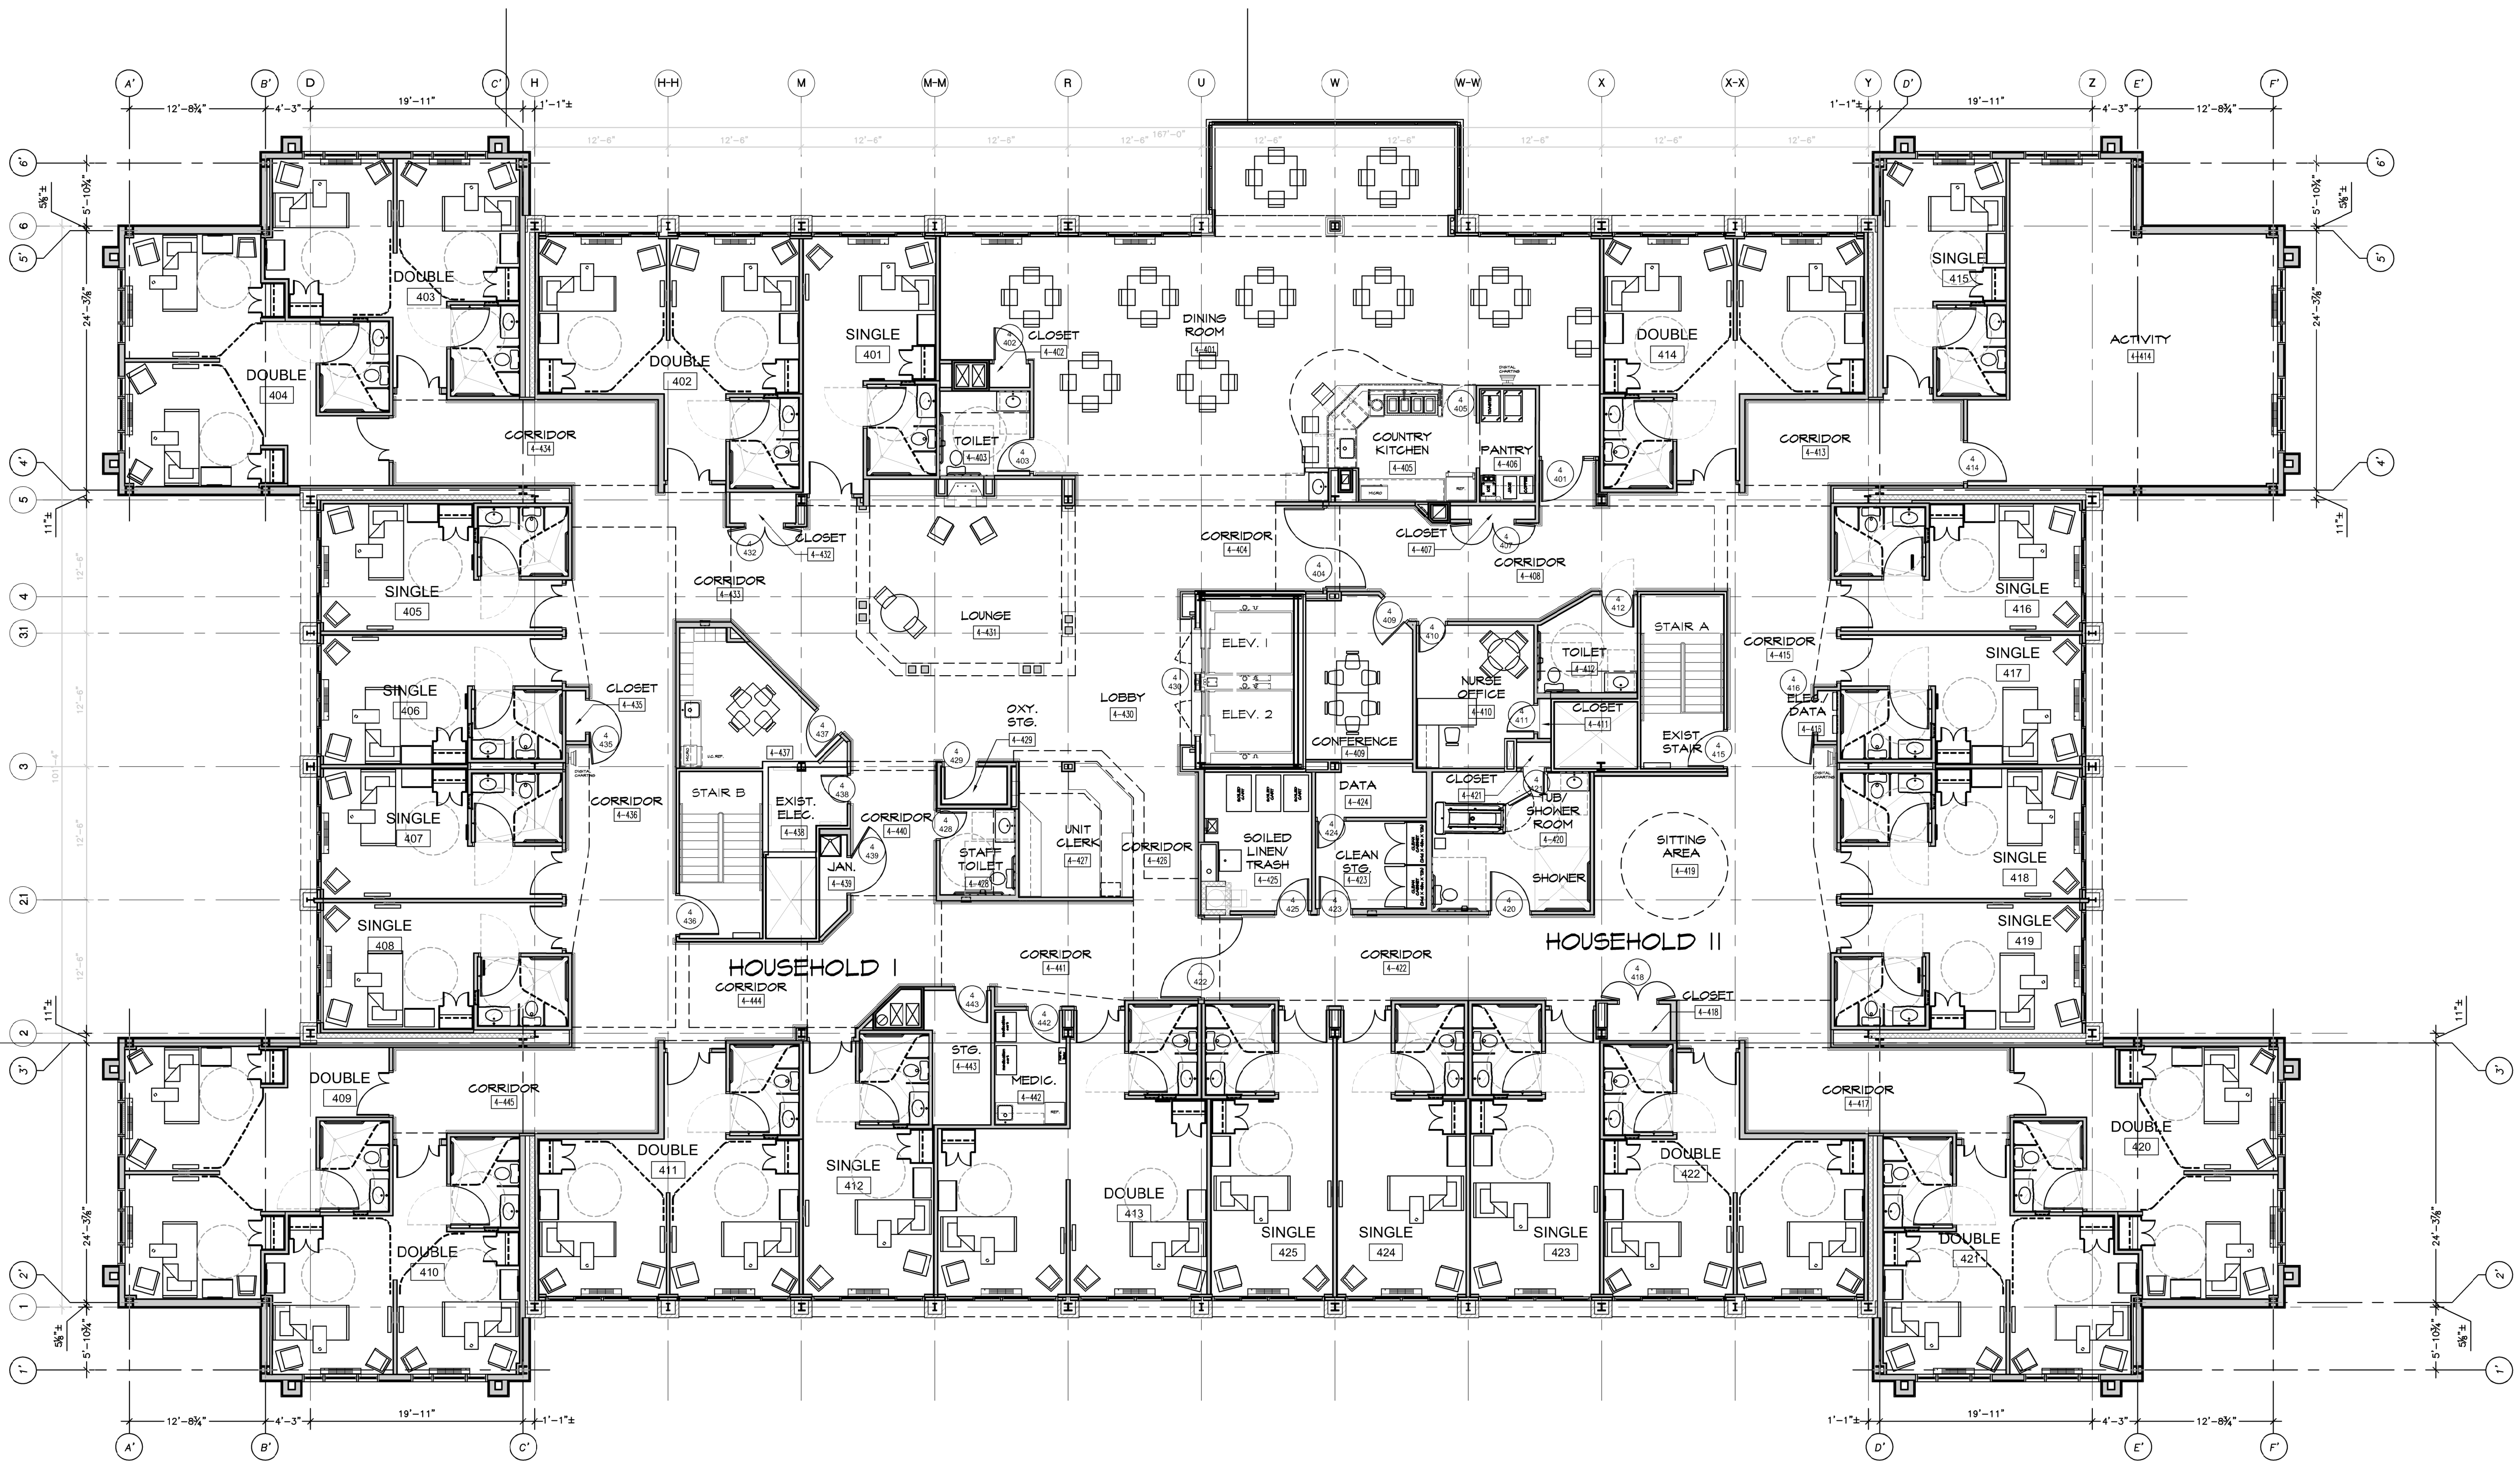


FOURTH FLOOR PLAN
SCALE: 1/8" = 1'-0"

1
A106

AREA	
EXISTING	14,950sf
ADDITION	4,452sf

ROOM COUNT	
DOUBLE	11
SINGLE	14
TOTAL BEDS	36

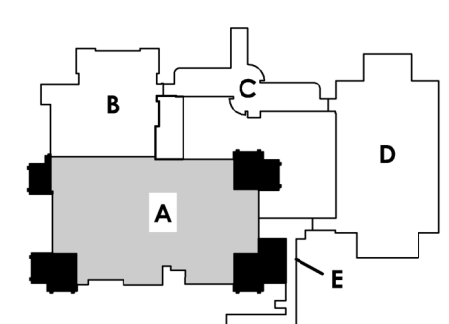

KEY PLAN